

भारत सरकार/GOVERNMENT OF INDIA
अंतरिक्ष विभाग/DEPARTMENT OF SPACE
विक्रम साराभाई अंतरिक्ष केंद्र/VIKRAM SARABHAI SPACE CENTRE
तिरुवनंतपुरम/THIRUVANANTHAPURAM – 695 022

NO. VSSC/P/ADVT/305/2020

13.10.2020

दिनांक 04.09.2020 के विज्ञापन सं. वीएसएससी/पी/विज्ञापन/305/2020 का शुद्धि-पत्र II
CORRIGENDUM II TO ADVT. NO. VSSC/P/ADVT/305/2020 DT. 04.09.2020

निम्नलिखित निविदा में संलग्न आरेखों को लगाया है।

The enclosed drawings are attached in the following Tender




क्रम सं. Sl. No.	निविदा सं. Tender No.	वर्णन Description
13.	VSSC/CMSEPUR/ 2020E2031001 [दो भाग / TWO PART]	अपेक्षित टूलिंग व कन्टेनरों के साथ एसएसएलवी प्रदायभार फेयरिंग (एसपीएलएफ), एस2 श्राउड (एस2एस) व एसएसएलवी पीएलए (एसपीएलए) समुच्चयों की प्राप्ति व आपूर्ति Realization and Supply of SSLV Payload fairing (SPLF), S2 Shroud (S2S) and SSLV PLA (SPLA) assemblies with required tooling and containers
आरेख संलग्न / Drawings attached		

मूल निविदा सूचना की सभी अन्य निबंधन एवं शर्तें अपरिवर्तित रहेंगी।


All other terms and conditions of the original tender notice shall remain unchanged


हस्ताक्षरित/Sd/-

वरिष्ठ प्रधान, क्रय एवं भंडार / Sr. Head, Purchase & Stores

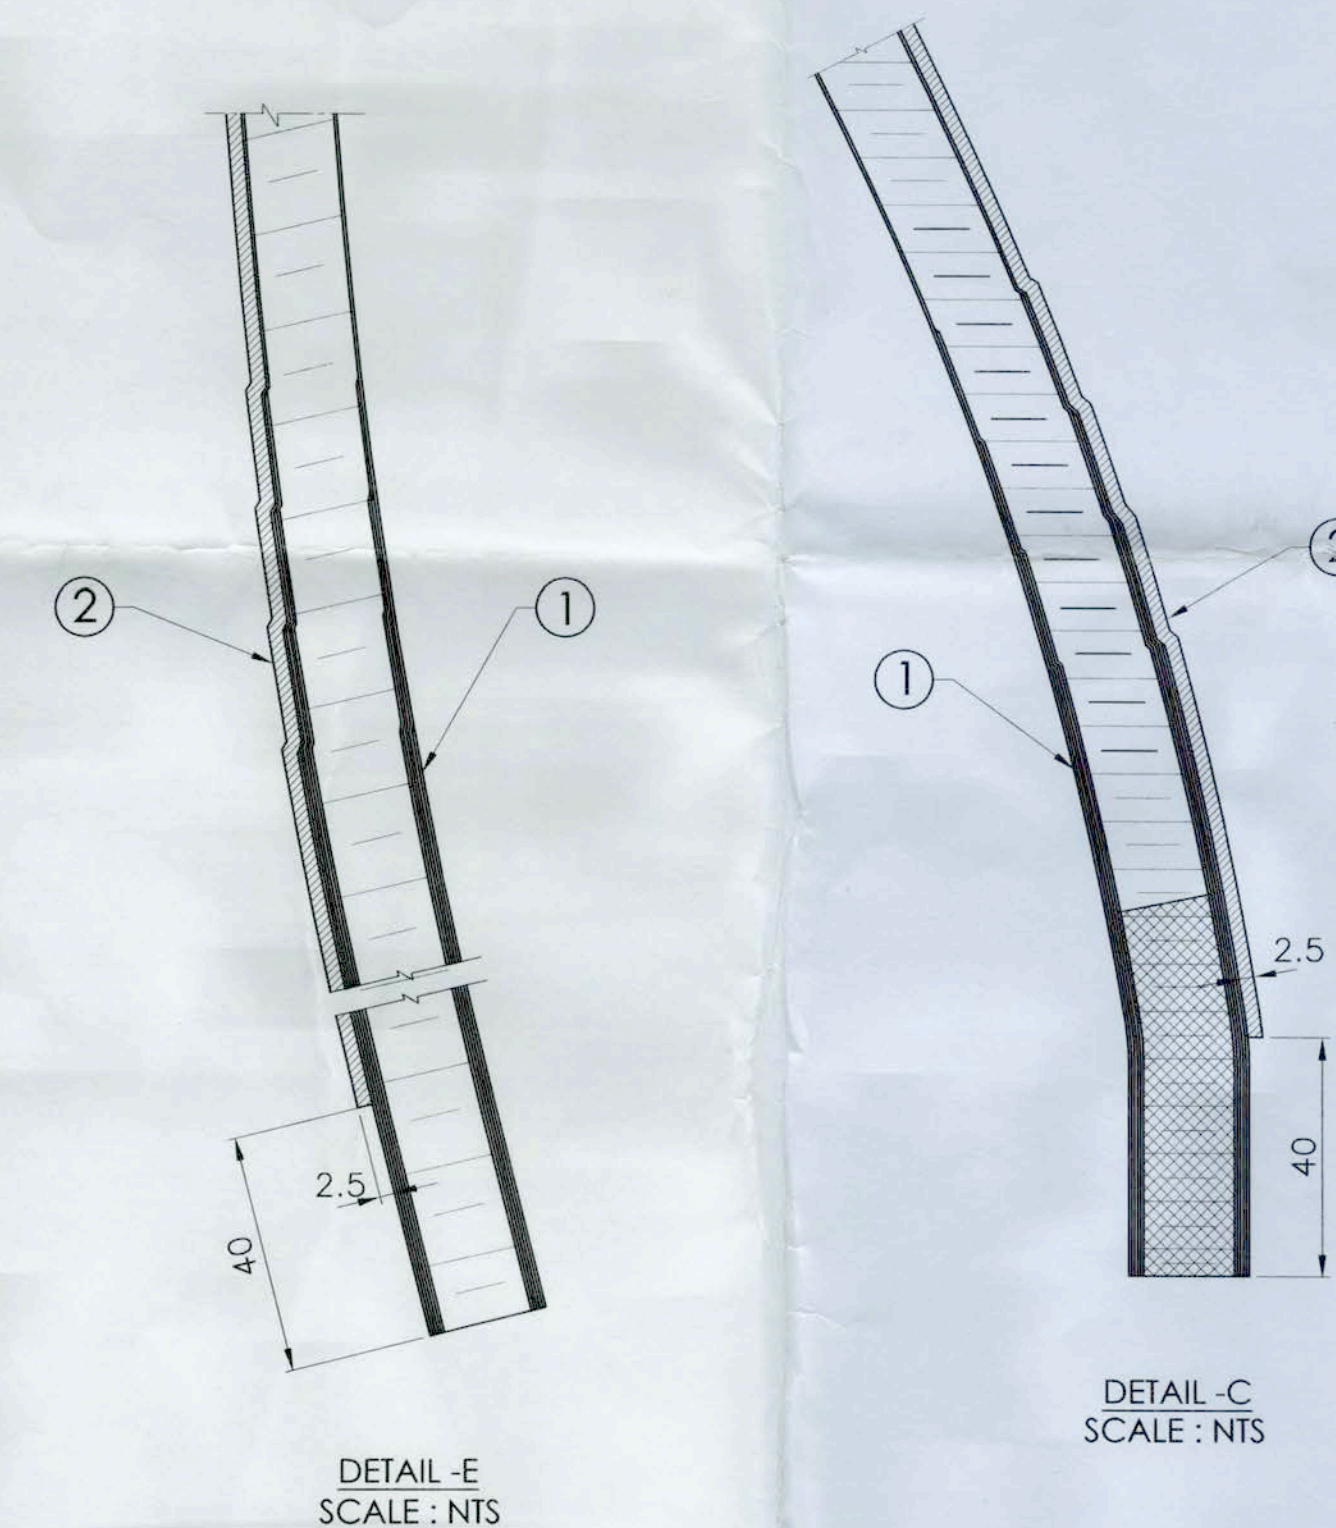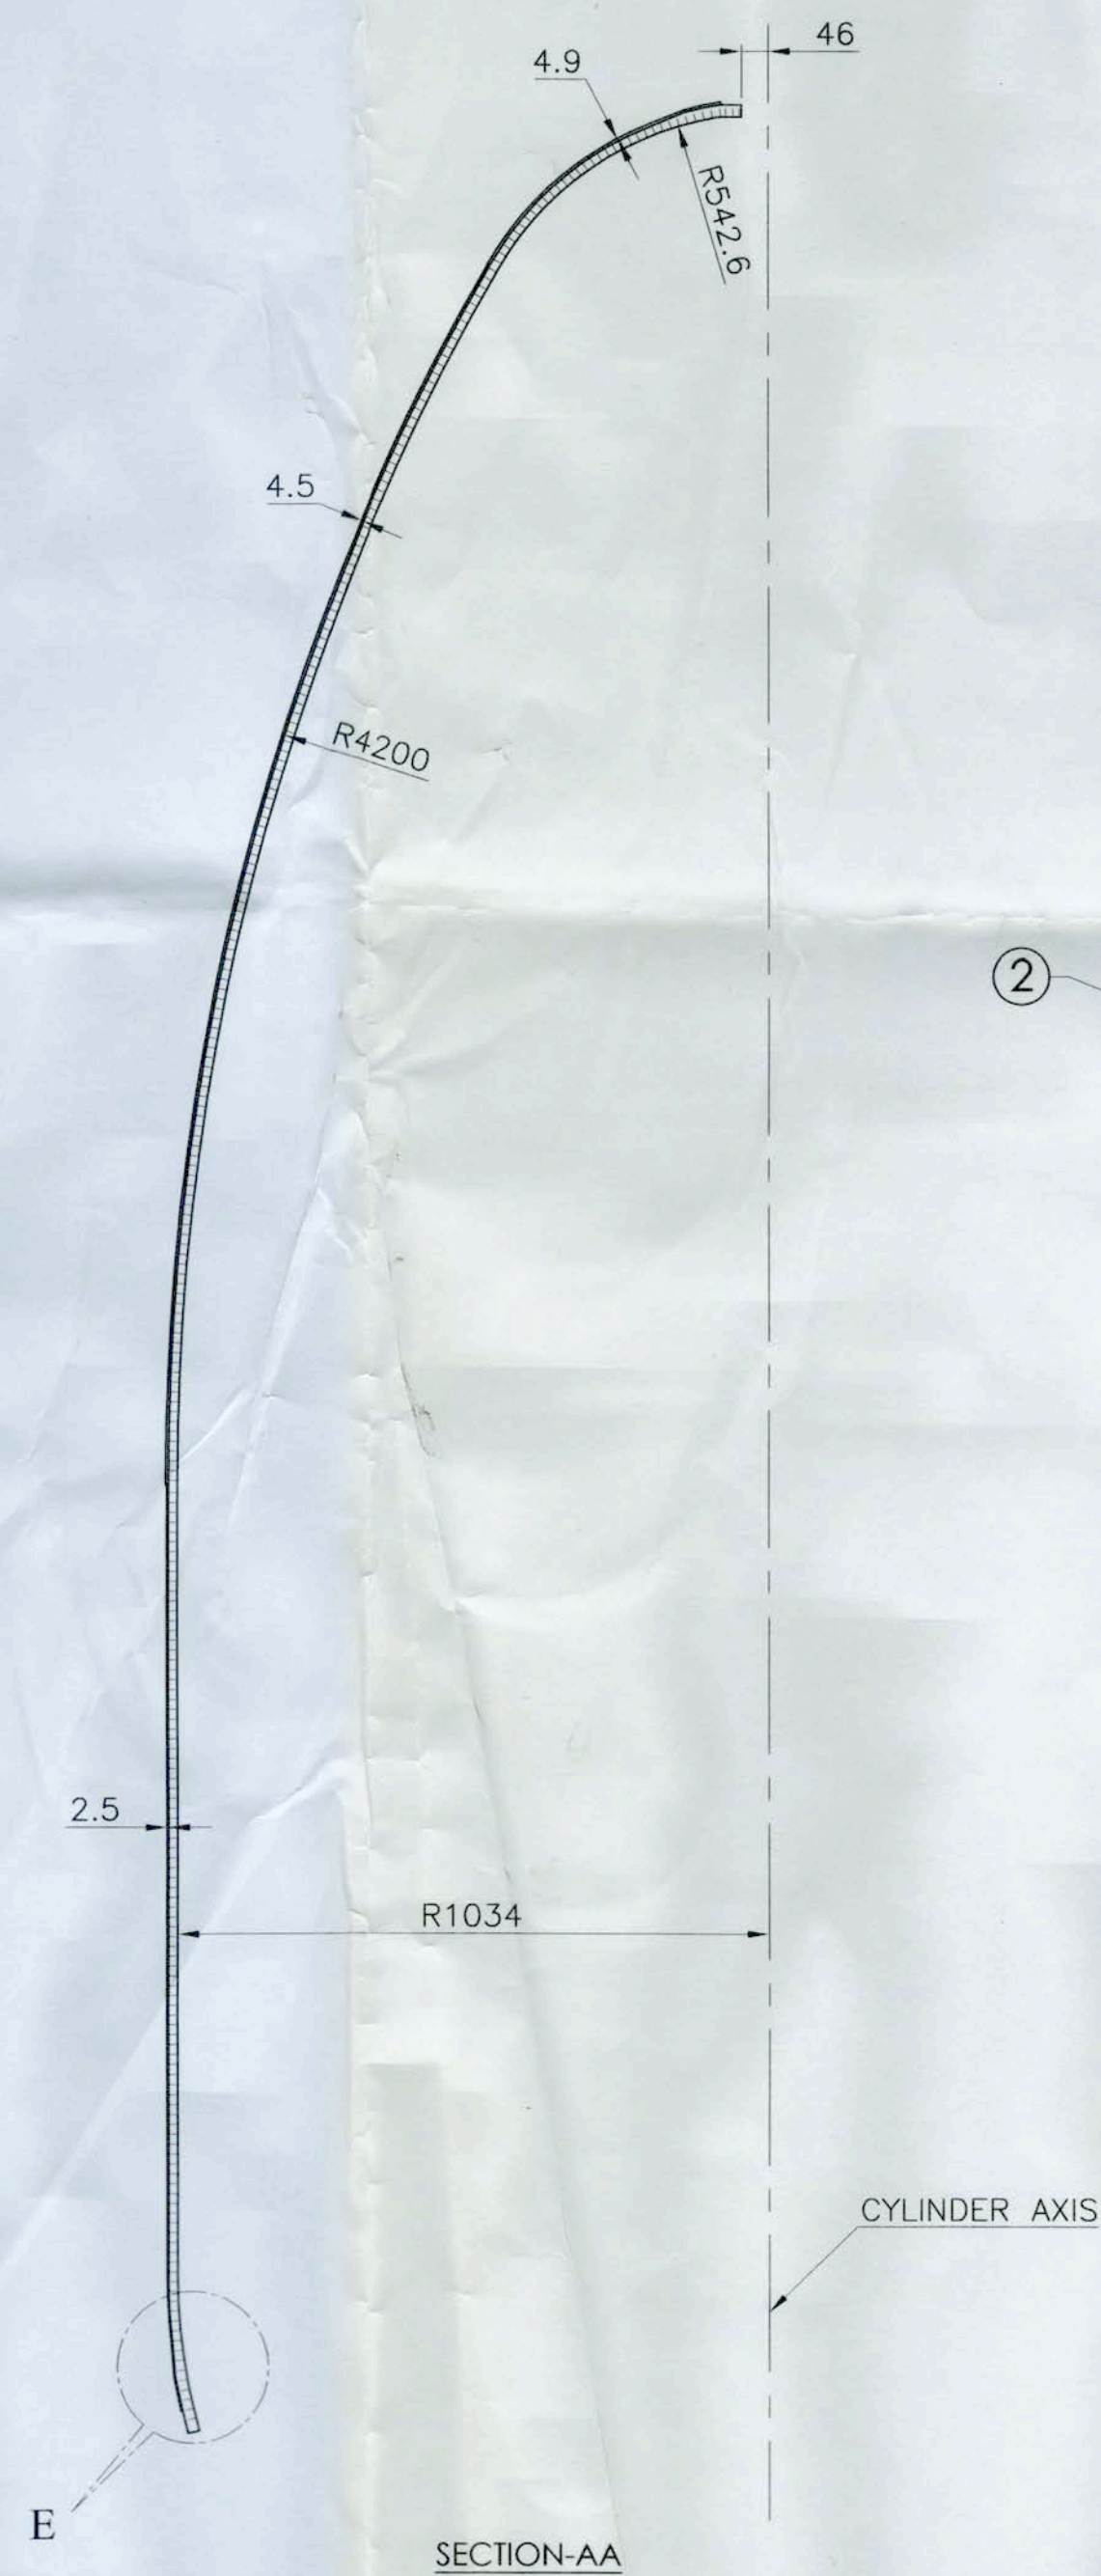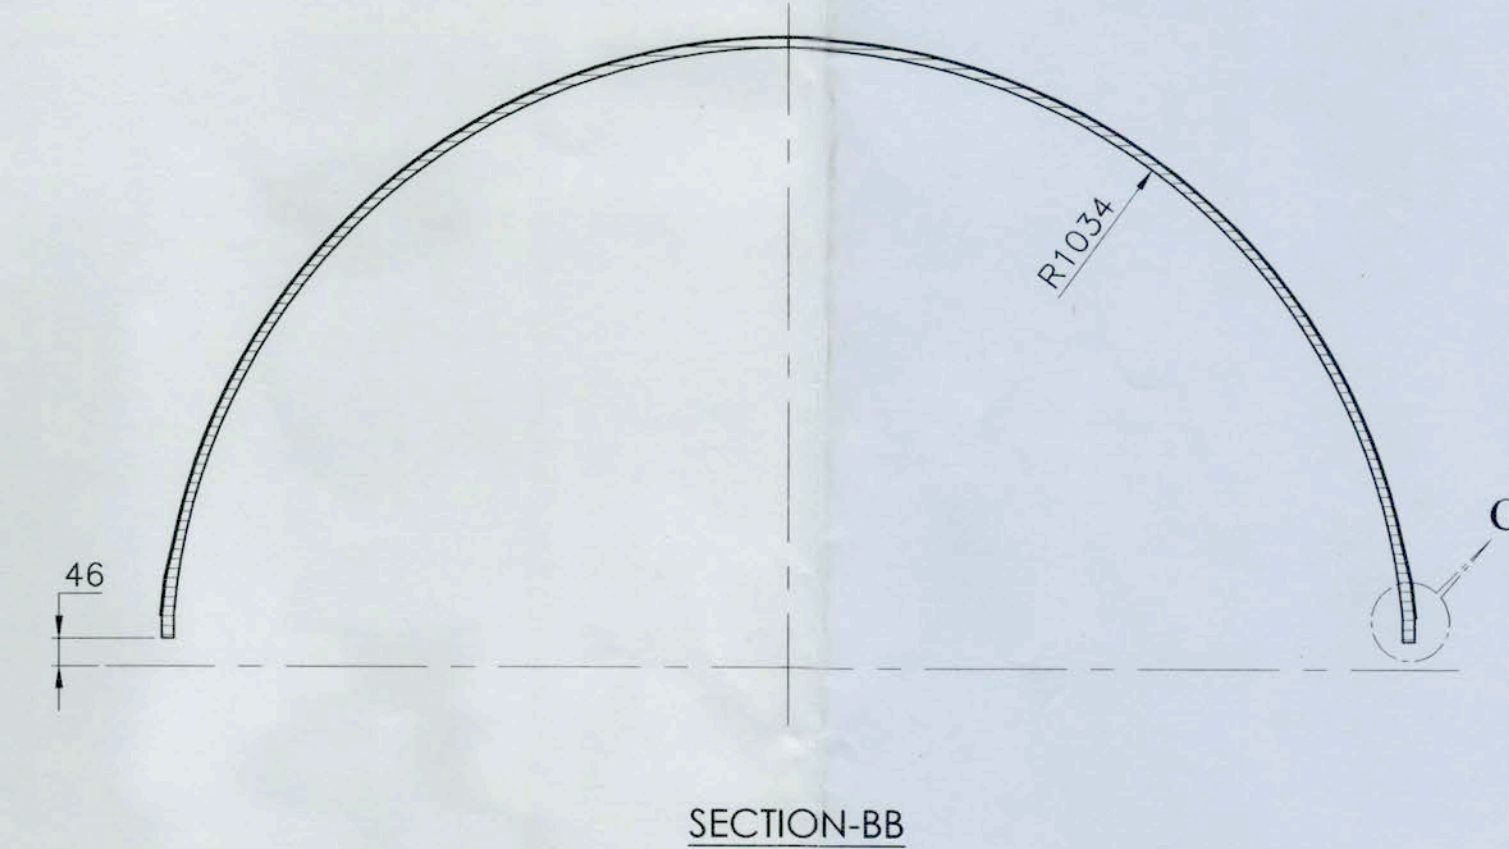

2	CORK WITH PC-10	CORK	1		
1	SPLF PANEL (P+ HALF)	CFRP SANDWICH	1		257-112-17-0330001
ITEM NO.	DESCRIPTION	MATERIAL	QTY.	WT.	REMARKS
MATERIAL	TITLE				WT.Kg.
CFRP	SPLF PANEL (P+ HALF) WITH CORK				No. OFF 1
DGN	13.6.20	GOVERNMENT OF INDIA			UNIT/DIVISION/PROJECT
DRN	19.6	INDIAN SPACE RESEARCH ORGANISATION			CMSC/LCSD/SSLV
CHD	19.6.20	VIKRAM SARABHAI SPACE CENTRE			
CHD		TRIVANDRUM			
APPD.	18.6.20	DRG. NO.			257-112-17-033 00 00
2020	SIGN DATE	SCALE NTS			SHEET 1 OF 1

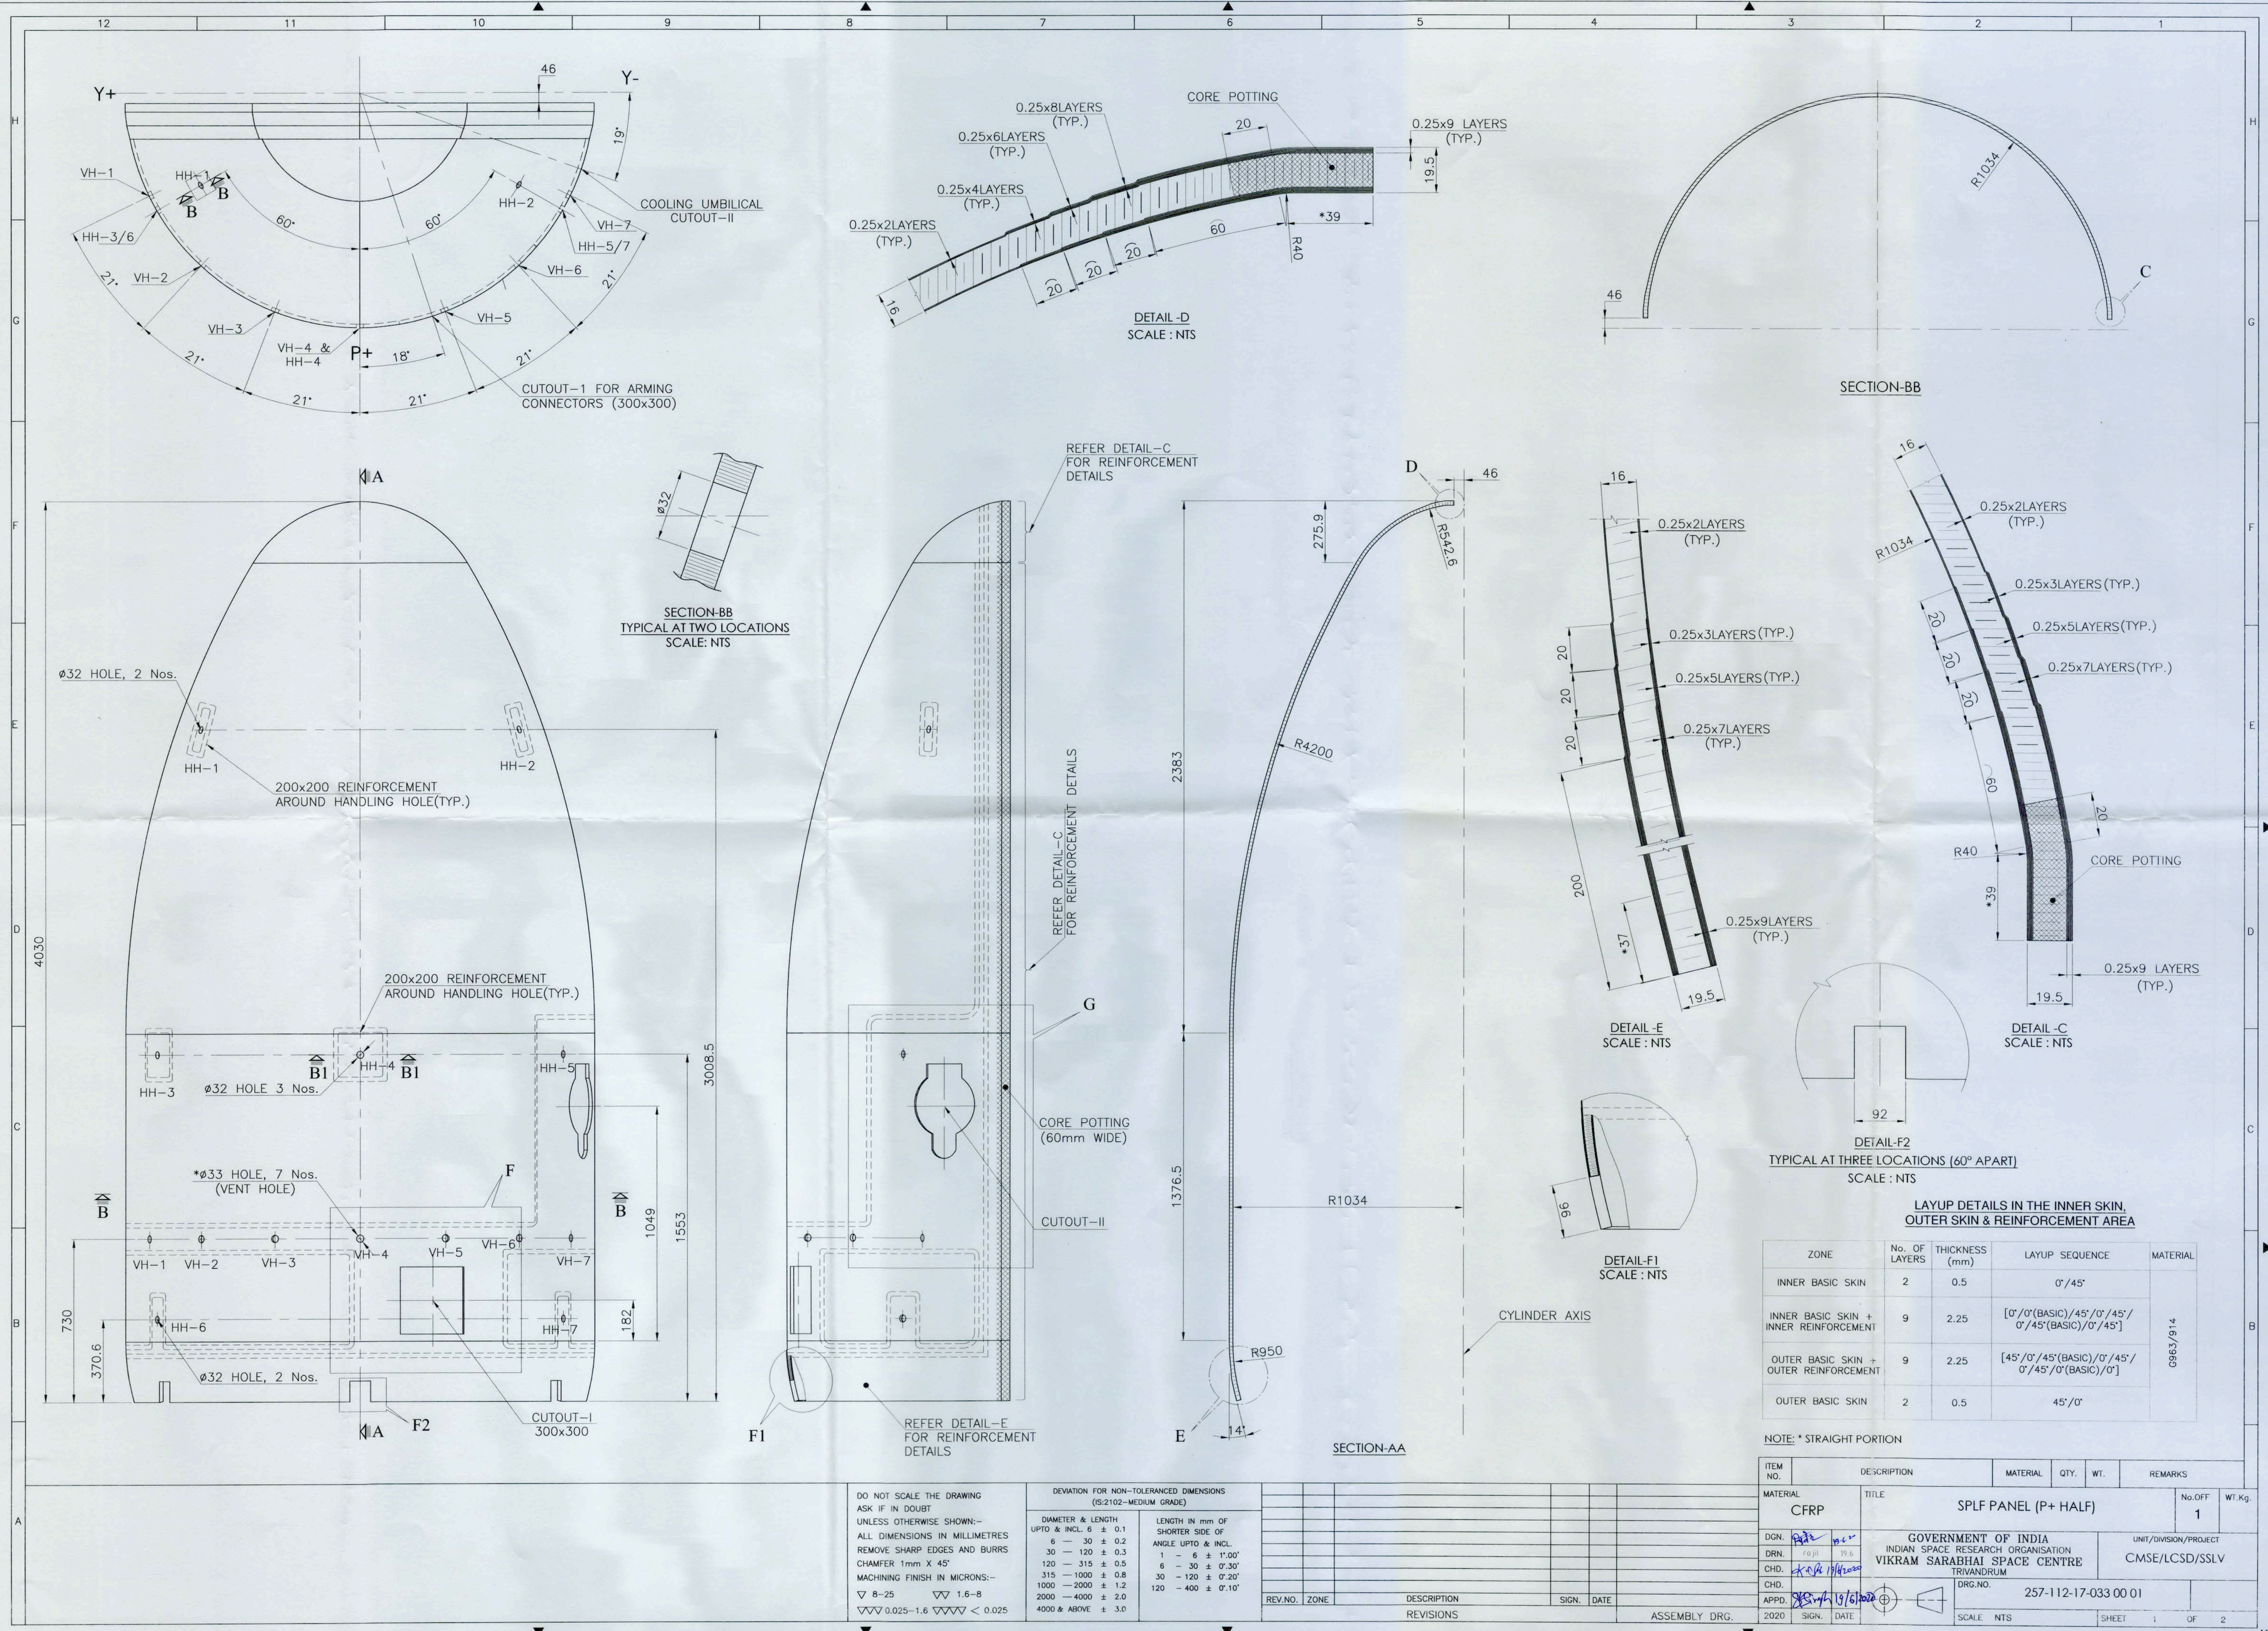


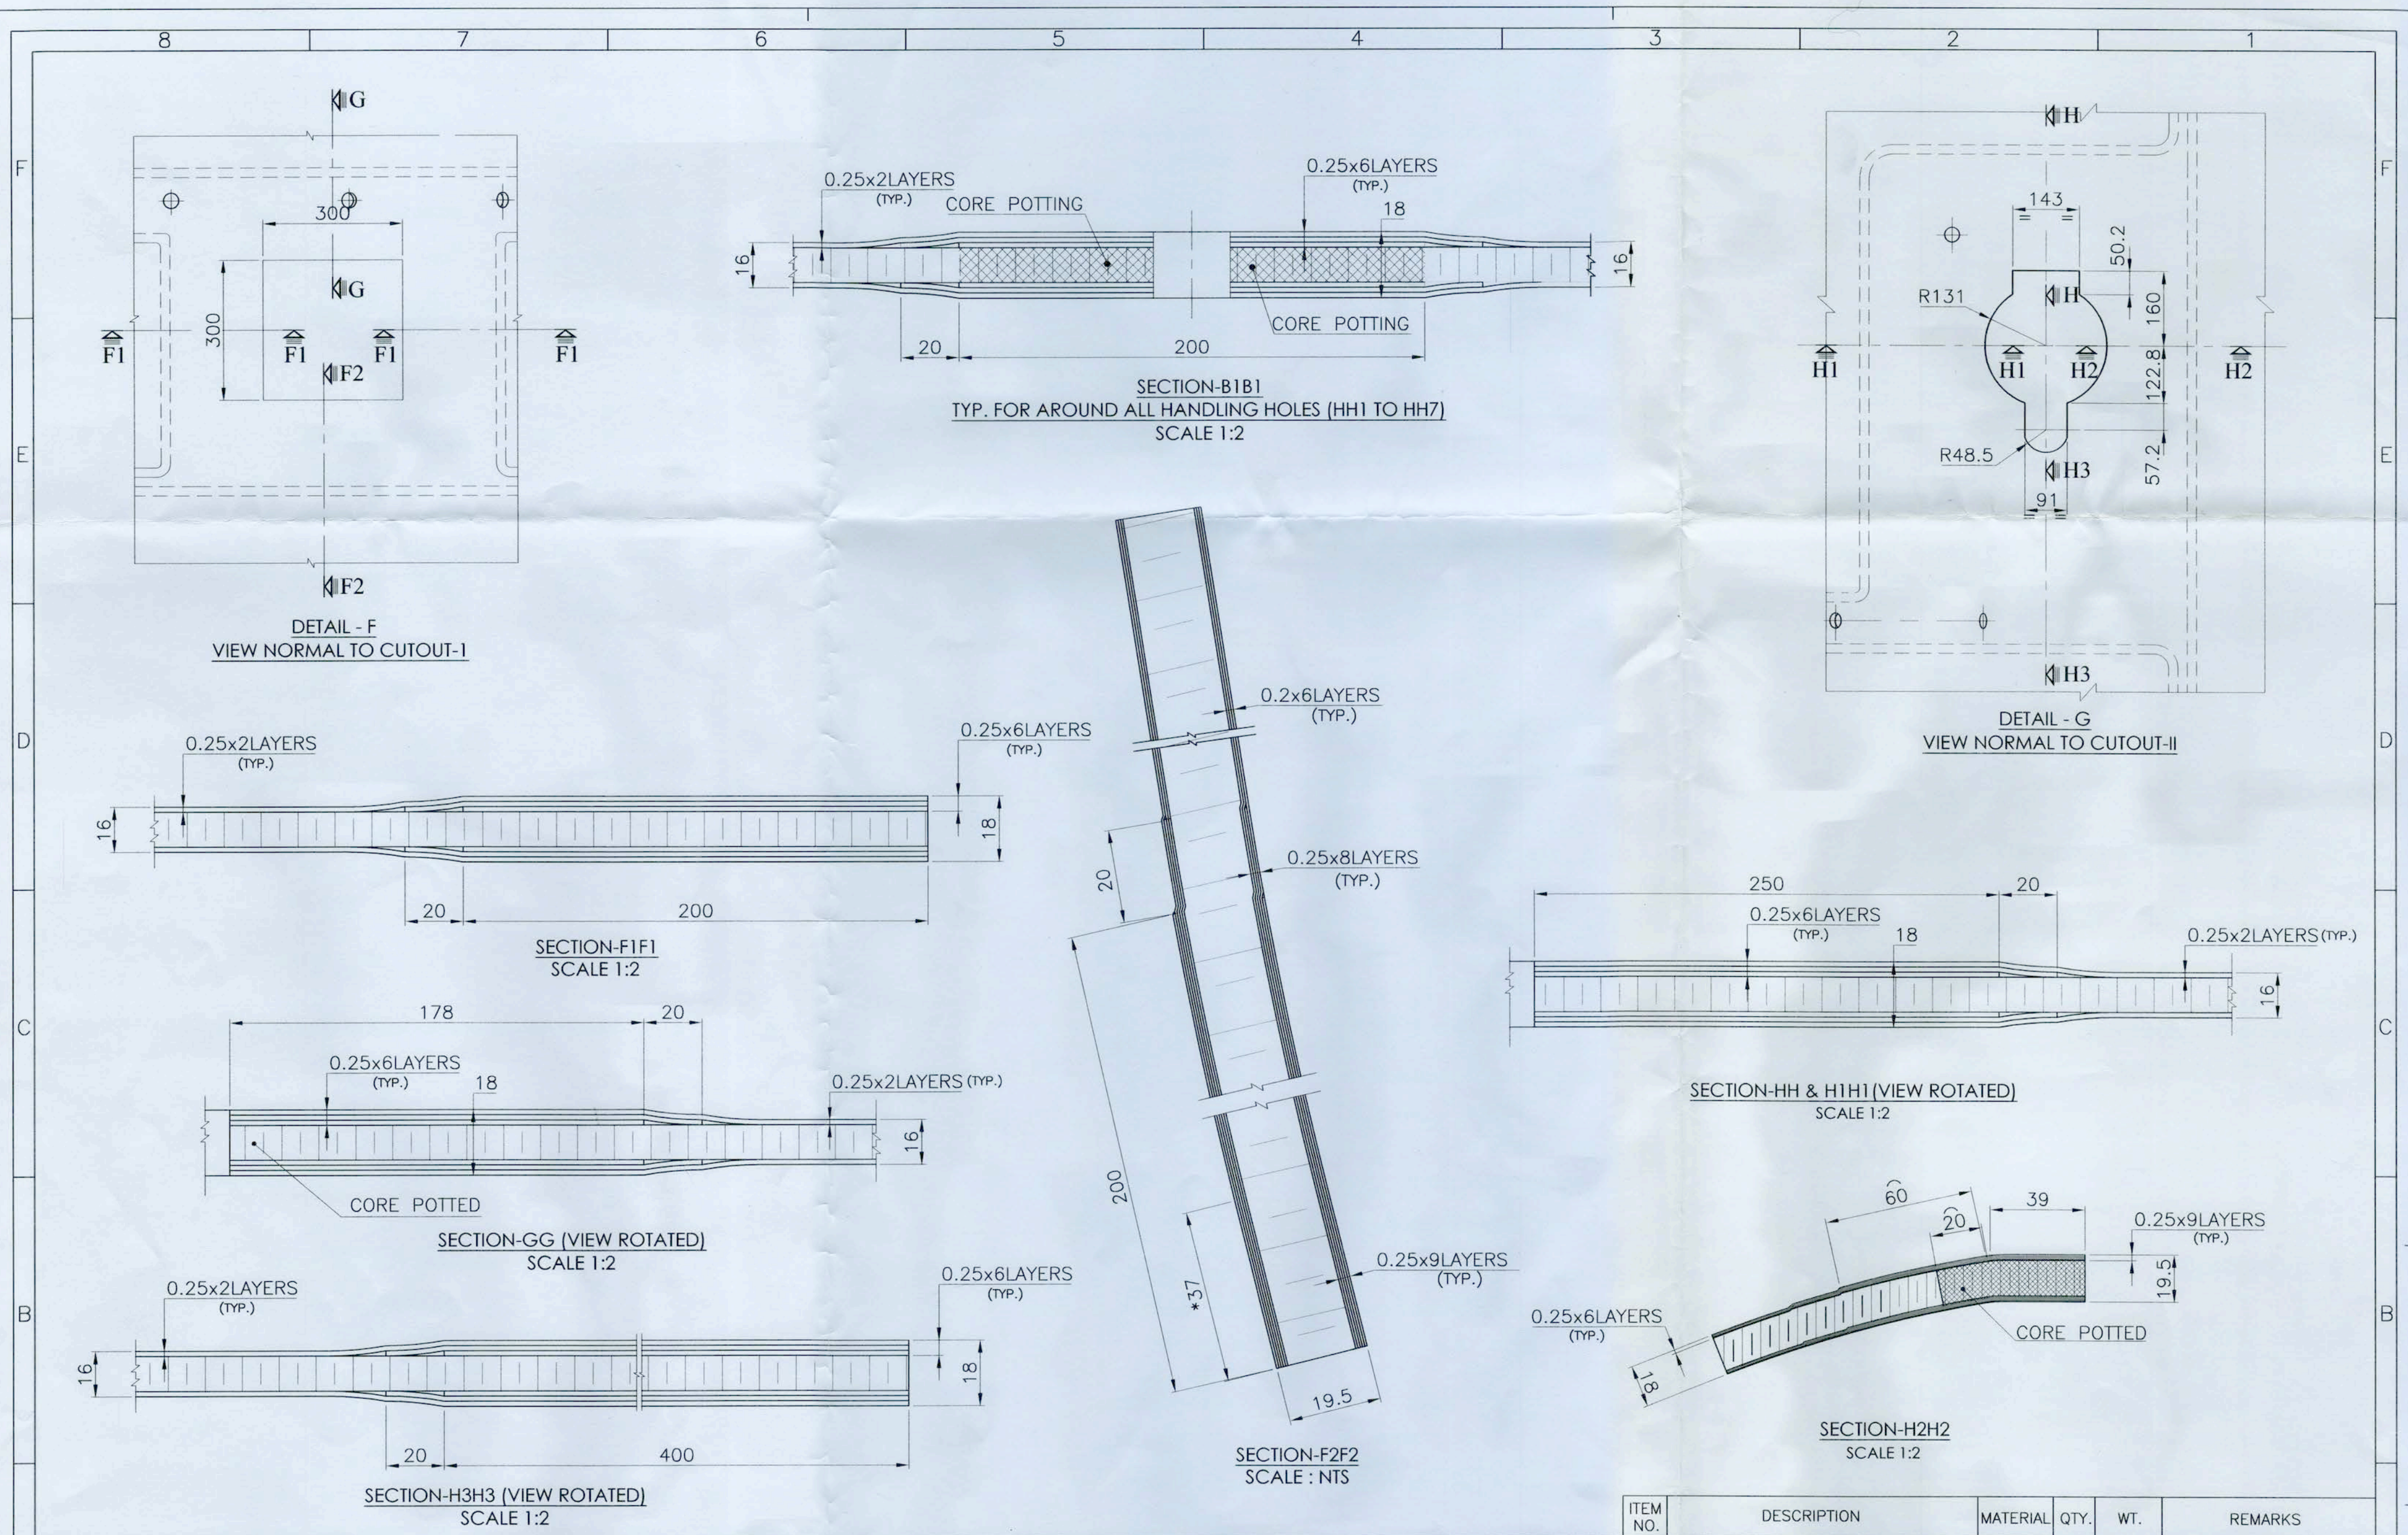

A	DO NOT SCALE THE DRAWING ASK IF IN DOUBT UNLESS OTHERWISE SHOWN:- ALL DIMENSIONS IN MILLIMETERS REMOVE SHARP EDGES AND BURRS CHAMFER 1mm * 45° MACHINING FINISH IN MICRONS:- ▽ 8-25 ▽ 1.6-8 ▽▽ 0.025-1.6 ▽▽▽ <0.025	DEVIATION FOR NONTOLERANCED DIMENSIONS (IS: 2102-MEDIUM GRADE)	
---	---	---	--	--	



ITEM NO.	DESCRIPTION	MATERIAL	QTY.	WT.	REMARKS
		CFRP			
DGN.	rajil	19.6			
DRN.	rajil	19.6			
CHD.	rajil	19/6/2020			
CHD.	rajil	19/6/2020			
APPD.	rajil	19/6/2020			
2020	SIGN.	DATE			


TITLE		No.OFF	WT.Kg.
SPLF PANEL (P+ HALF)		1	
GOVERNMENT OF INDIA INDIAN SPACE RESEARCH ORGANISATION VIKRAM SARABHAI SPACE CENTRE TRIVANDRUM		UNIT/DIVISION/PROJECT CMSE/LCSD/SSLV	
DRG.NO.		257-112-17-033 00 01	
SCALE 1:10 & NOTED		SHEET 2	OF 2



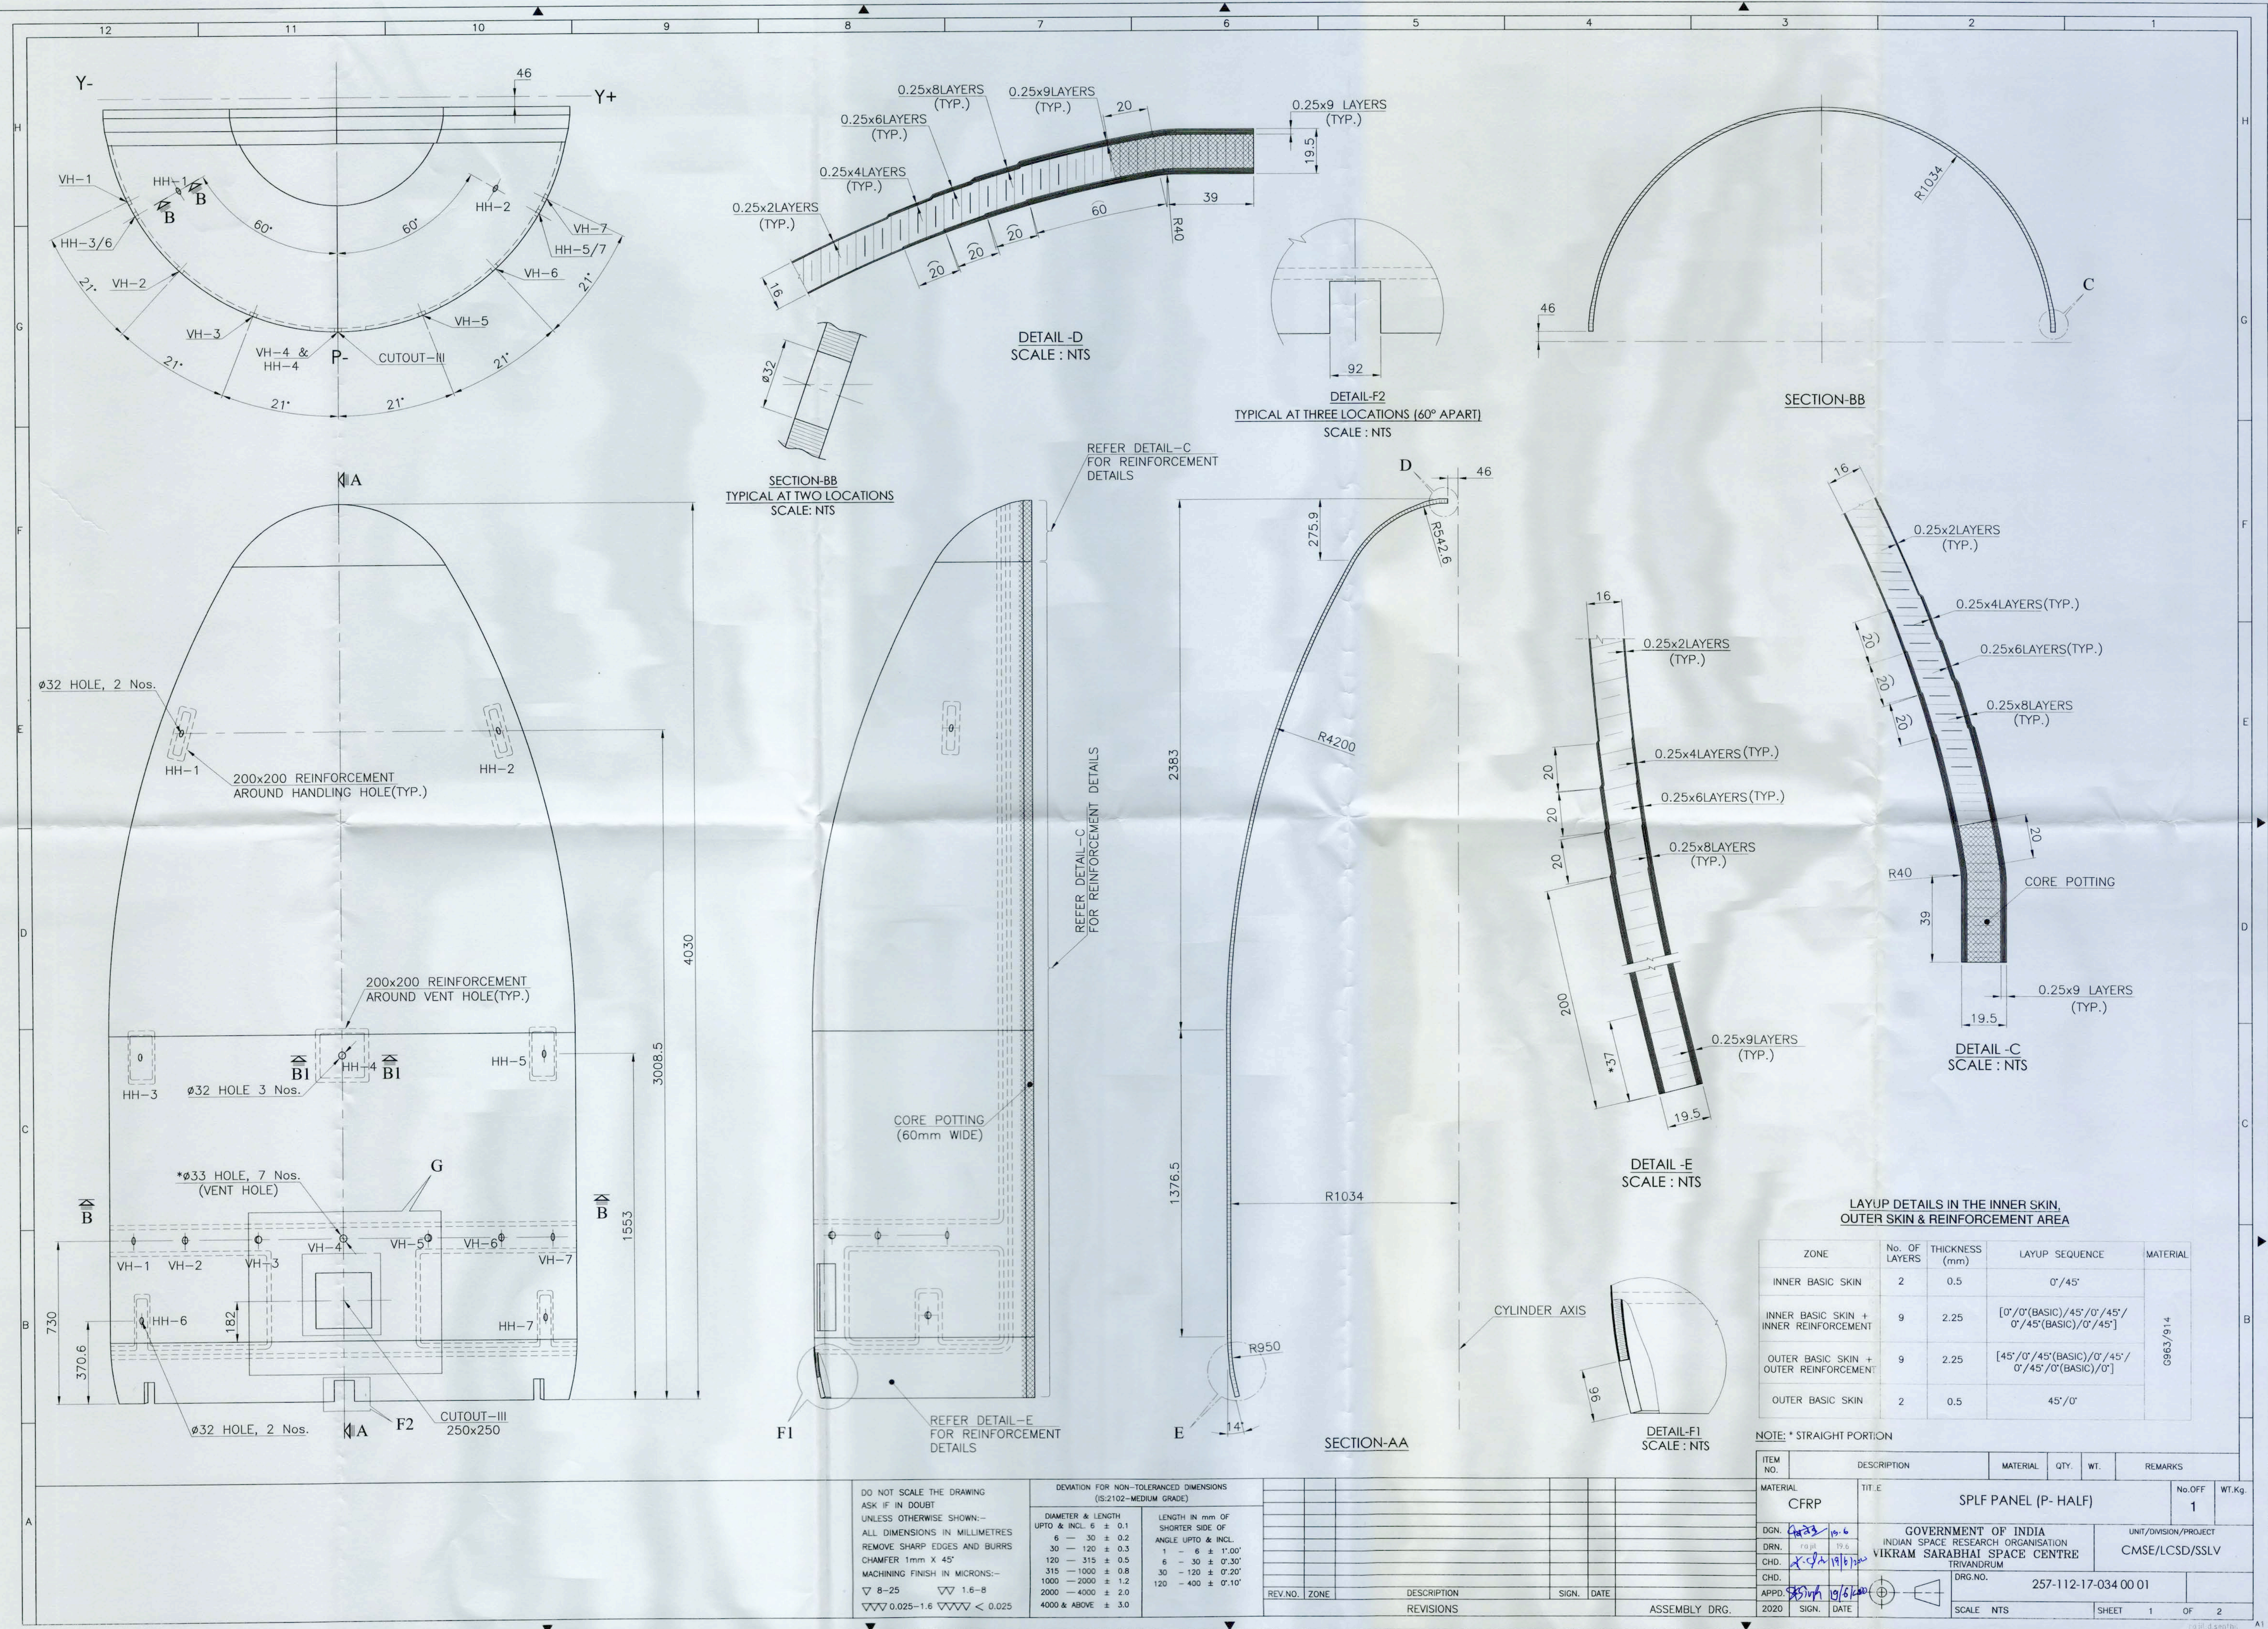


DO NOT SCALE THE DRAWING
ASK IF IN DOUBT
UNLESS OTHERWISE SHOWN:—
ALL DIMENSIONS IN MILLIMETRES
REMOVE SHARP EDGES AND BURRS
CHAMFER 1mm X 45°
MACHINING FINISH IN MICRONS:—

▽ 8–25	▽▽ 1.5–8
▽▽▽ 0.025–1.6	▽▽▽▽ <0.025

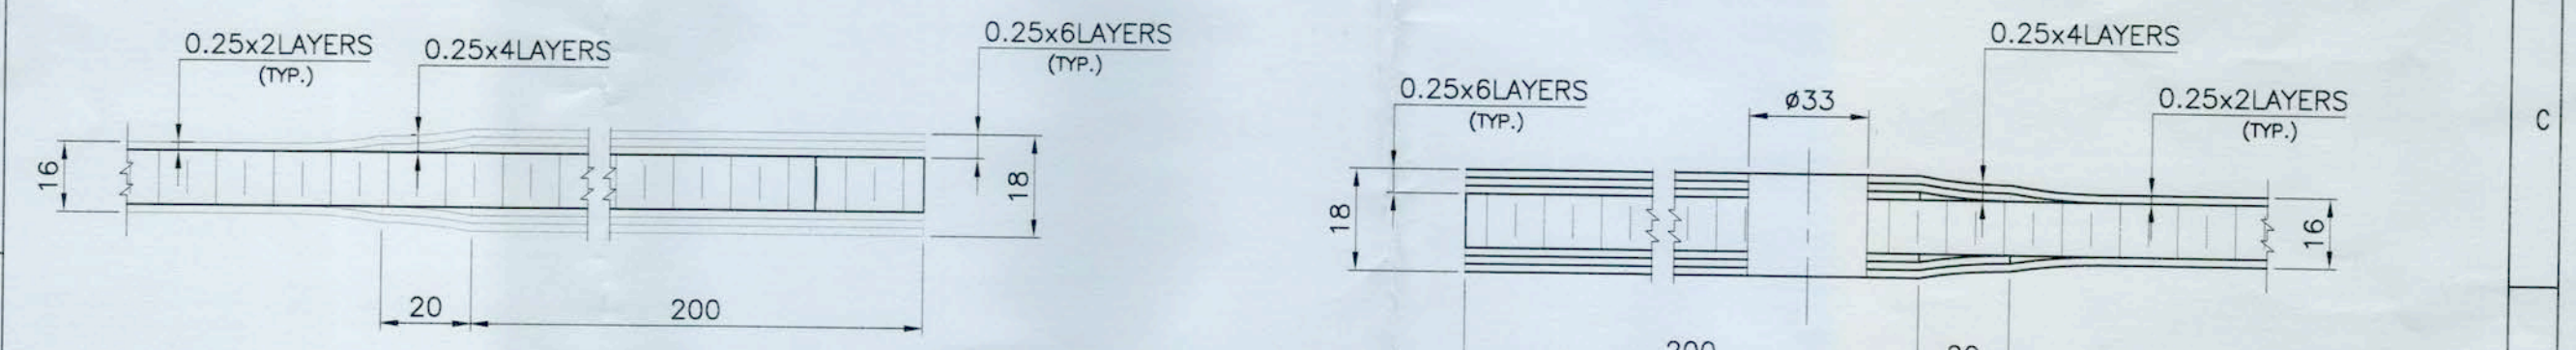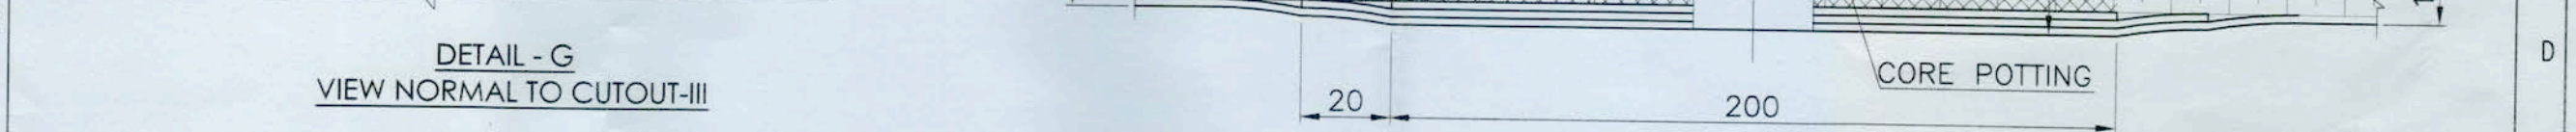

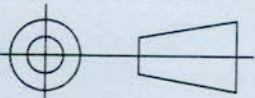ITEM NO.	DESCRIPTION				MATERIAL	QTY.	WT.	REMARKS	
MATERIAL		TITLE				No.OFF		WT.Kg.	
CFRP		SPLF PANEL (P- HALF)				1			
DGN.	<i>[Signature]</i>	19.6	GOVERNMENT OF INDIA				UNIT/DIVISION/PROJECT		
DRN.	rajil	19.6	INDIAN SPACE RESEARCH ORGANISATION				CMSE/LCSD/SSLV		
CHD.	<i>[Signature]</i>	19/6/2020	VIKRAM SARABHAI SPACE CENTRE						
CHD.			TRIVANDRUM						
APPD	<i>[Signature]</i>	19/6/20			DRG.NO.		257-112-17-034 00 01		
2020	SIGN.	DATE			SCALE. 1:10 & 1:2		SHEET. 2 OF 2		

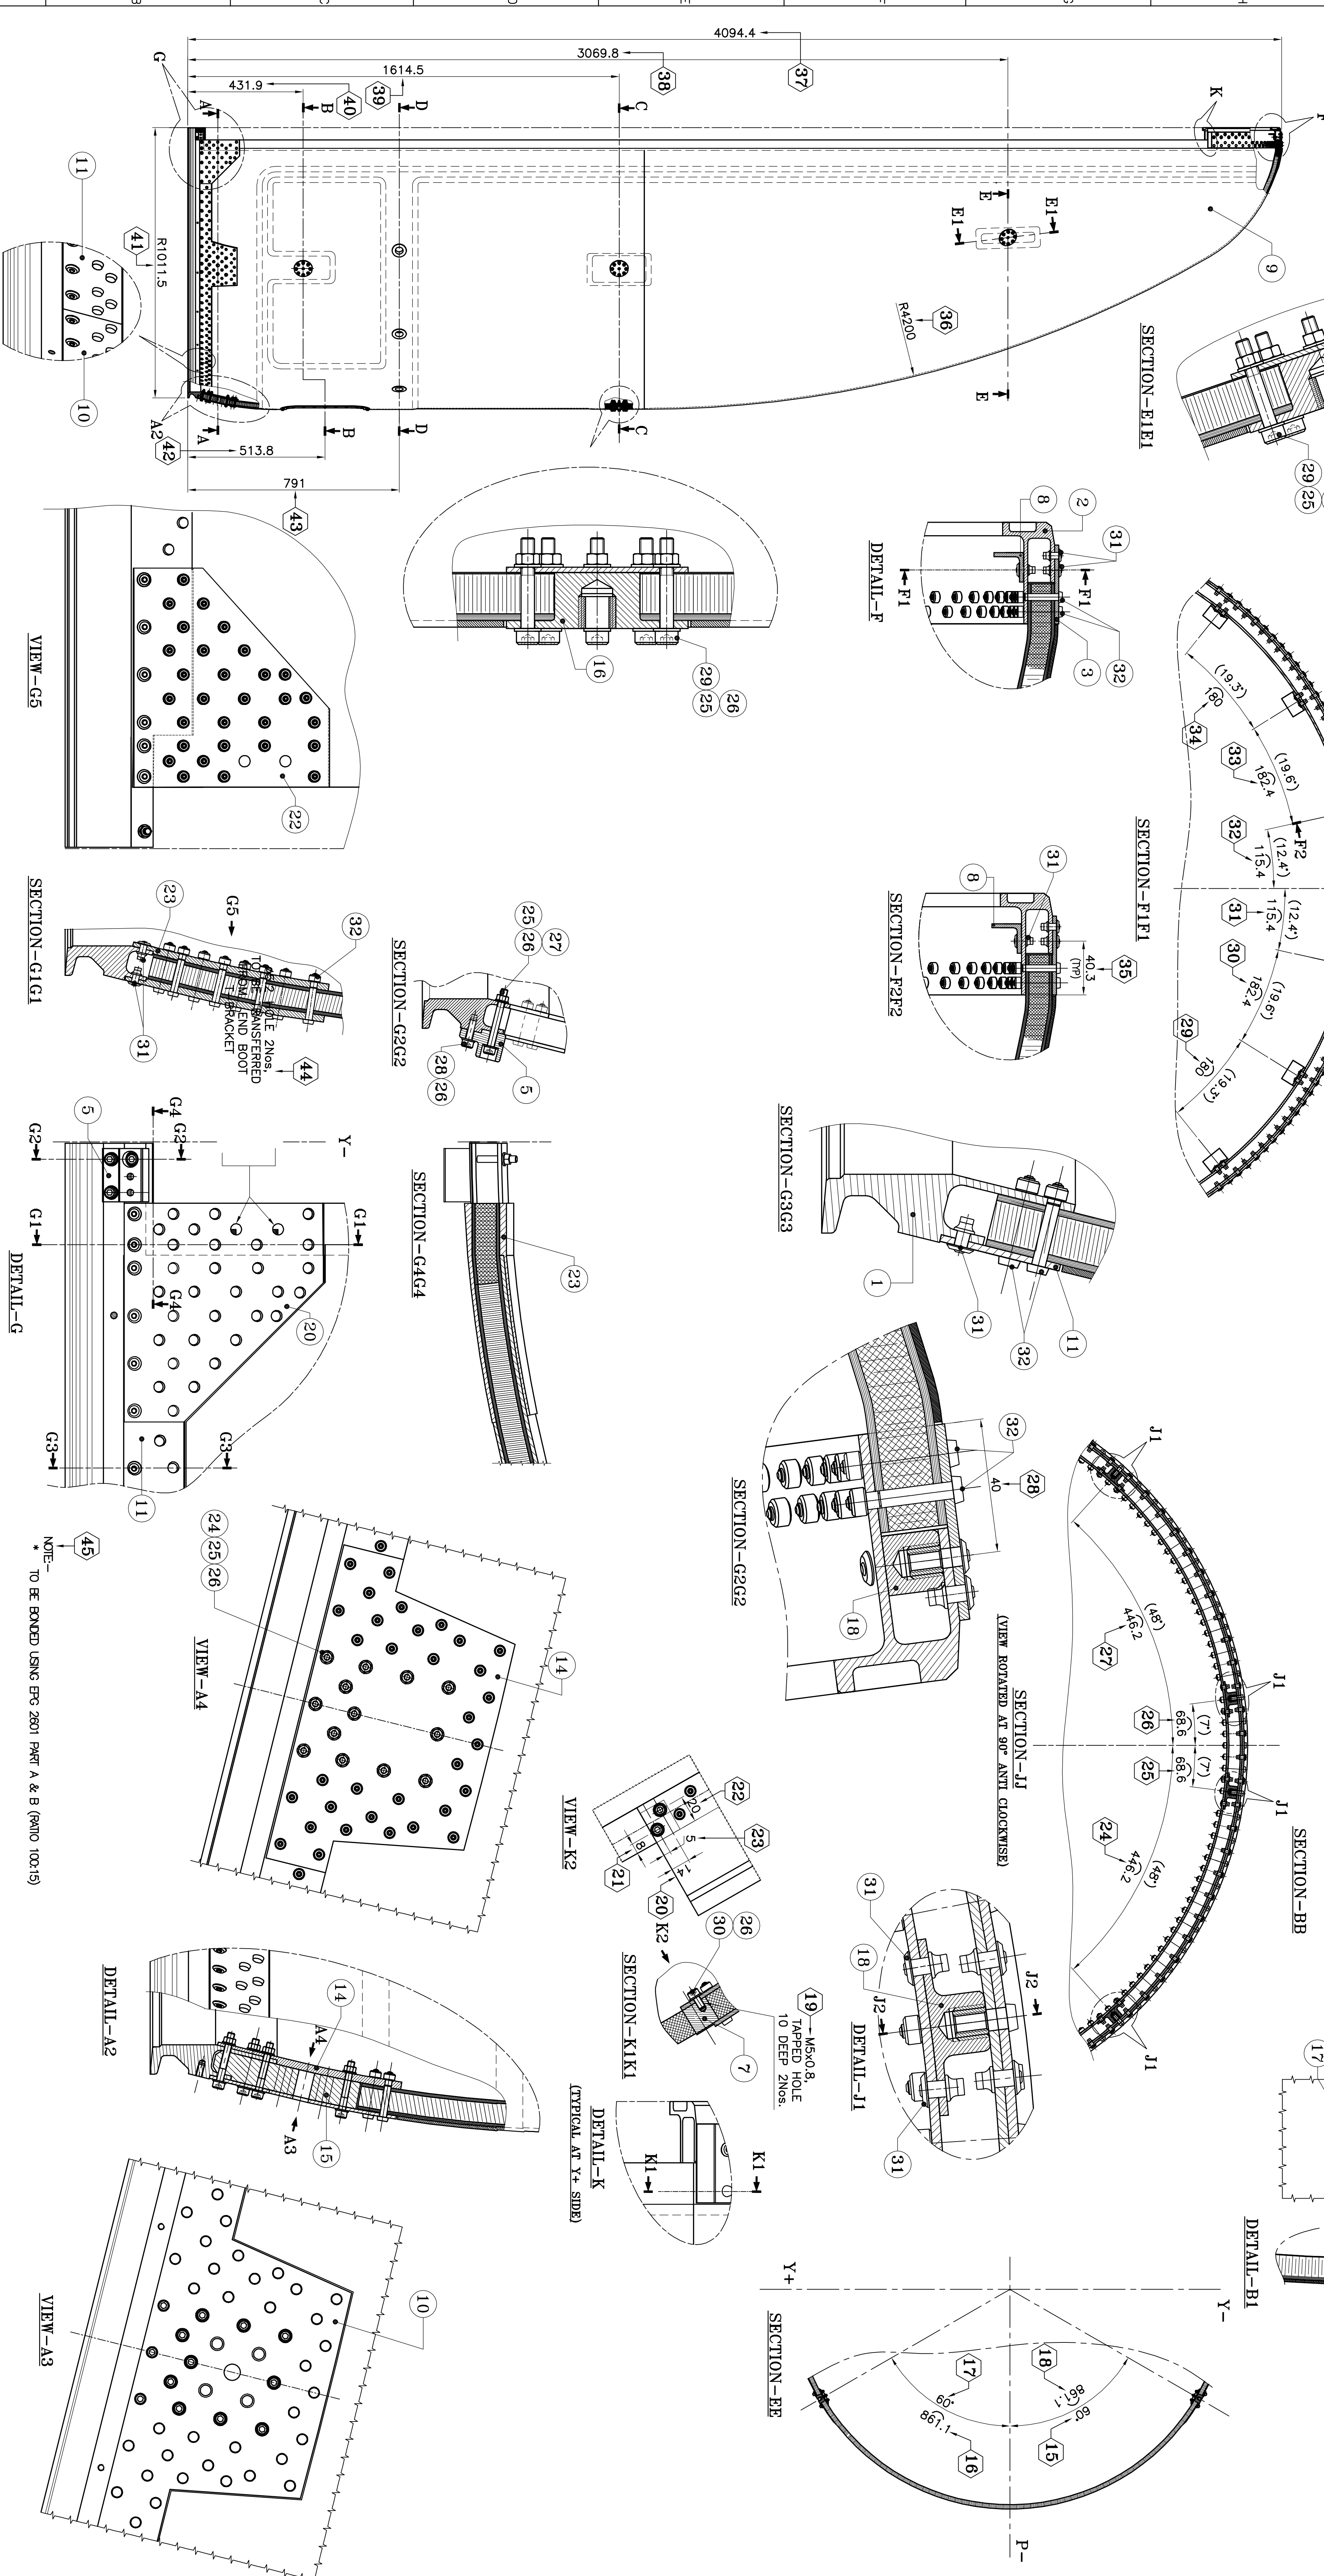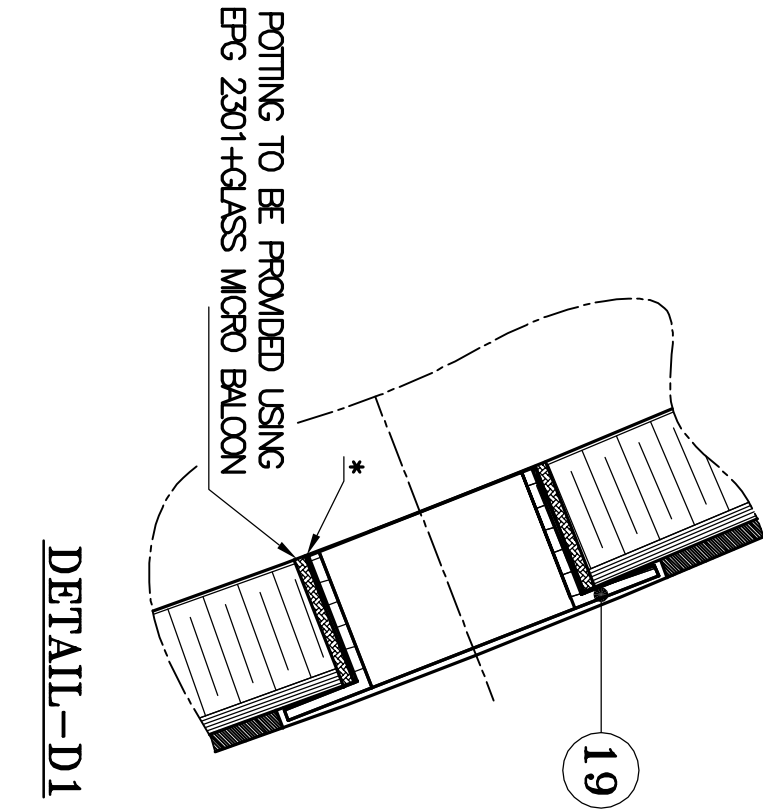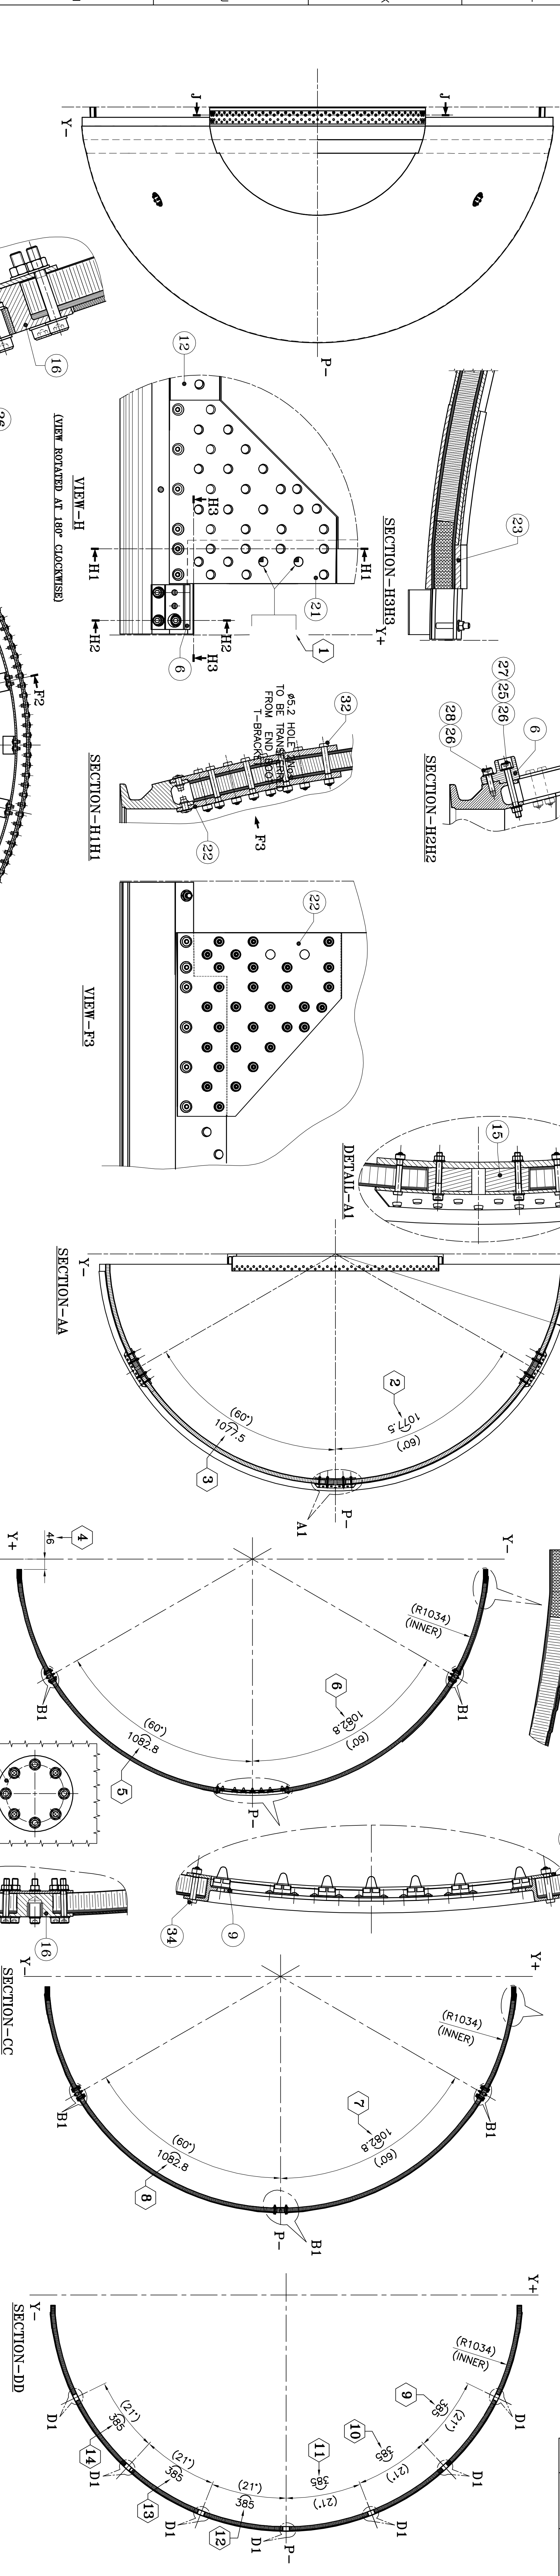

ITEM NO.	DESCRIPTION	DRAWING NO.	QTY.	MATERIAL	REMARKS
34	W/6 45	W/6 P-60-(45/5)	32	TITANIUM	
33	W/6 45	W/6 P-60-(45/60)	115	TITANIUM	
32	W/6 45	W/6 P-60-(45/7)	169	TITANIUM	
31	CONTOUR-LOCK 45	W/6 2110-P-250	191	TITANIUM	
30	HSR CAP SPOKE W/6A,B,C,D,E	F-102 W/6A-D-1250 CM	4	STD	
29	HSR CAP SPOKE W/6A,B,C,D,E	F-102 W/6A-D-1250 CM	56	STD	
28	HSR CAP SPOKE W/6A,B,C,D,E	F-102 W/6A-D-1250 CM	4	STD	
27	P/AN W/6A 45	F-102 W/6A-D-1250 CM	2	STD	
26	P/AN W/6A 45	F-102 W/6A-D-1250 CM	202	STD	
25	HOUSING W/6A 45	F-102 W/6A-D-1250 CM	39	STD	
24	HSR CAP BLT W/6A,B,C,D,E	F-102 W/6A-D-1250 CM	39	STD	
23	HSR CAP BLT INNER (Y-P-P)	SS304-05-0401-140-124	1	A 2014 T6	
22	HSR CAP BLT OUTER (Y-P-P)	SS304-05-0401-140-120	1	A 2014 T6	
21	HSR CAP BLT OUTER (Y-P-P)	SS304-05-0401-140-120	1	A 2014 T6	
